


NFDMA Annual National Convention

August 2-3, 2022

New Orleans Ernest N. Morial CC - Hall D - Level 1
New Orleans, LA

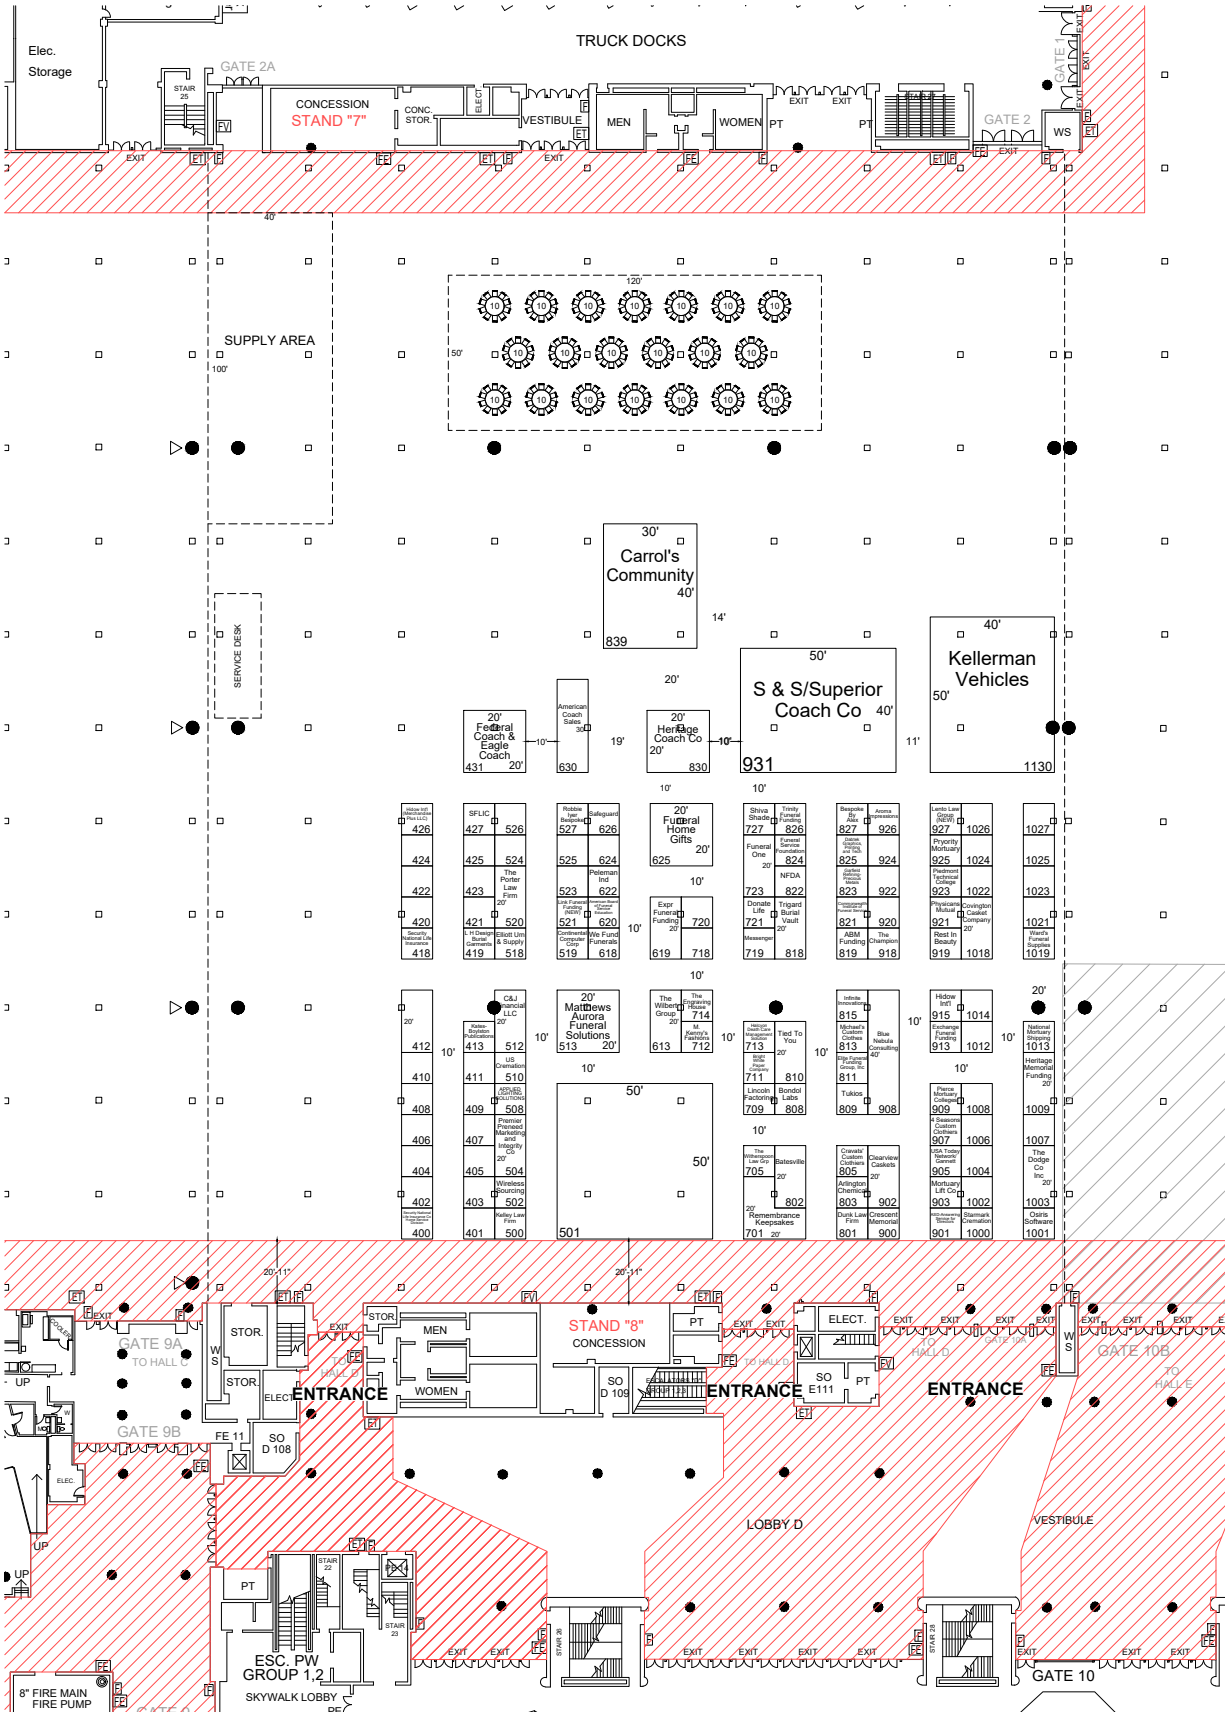

Show Information	
Show Name	NFDMA Annual National Convention
Show Dates	August 2-3, 2022
Move-In	July 30, 2022
Job #	T132180822
AE	Mike Webb

Inventory as of 07/08/2022				
Dimension	Size	Qty	SqFt	
10'x10'	100	103	10,300	
10'x20'	200	14	2,800	
10'x30'	300	1	300	
Custom	300	1	300	
10'x40'	400	1	400	
20'x20'	400	4	1,600	
30'x40'	1,200	1	1,200	
40'x50'	2,000	2	4,000	
50'x50'	2,500	1	2,500	
Totals:		128	23,400	

Floor Plan Legend	
FE	Fire Extinguisher
FS	Fire Strobe
FHC	Fire Hose Cabinet
[Red Hatched Box]	Egress Path - Keep Clear Space

Venue Info	
Building Name	New Orleans Ernest N. Morial CC
Hall	Hall D
Floor	Level 1
Address	900 Convention Center Blvd New Orleans, LA 70130

Drawing Information	
File Path	Z:\01 Floor Plans_01_SEE SHOW FLOORPLANS\02\0222\NFDMA Annual National Convention_132180822.dwg
File Name	NFDMA Annual National Convention_T132180822.dwg
Drawn By	Lierin Gorsky
Last Saved	7/1/2022 12:16 PM
Saved By	Jperez
Tab	8.5 x 11 Portrait (2)
Paper Size	ANSI full bleed A (11.00 x 8.50 inches)
Scale	NTS

Shepard Exposition Services has made every effort to ensure the accuracy of all information contained on this floor plan. However, no warranties, either expressed or implied, are made with respect to this floor plan. Verifying the locations of building columns, utilities, or other architectural components of the facility is the sole responsibility of the exhibitor/show management.

SUBJECT TO FIRE MARSHAL APPROVAL

1531 Carroll Drive NW
Atlanta, GA 30318
(v) 404-720-8600
(f) 404-720-8750